



Pilar de la Horadada
Bungalow in Pilar de la Horadada

Offer ID: 24134

From 274900 €

*Price does not include VAT



Completion date:
Ready



Property Information

Type: Bungalow

Number of bathrooms: 2

Number of bedrooms: 3

Area: 153.53 m²

City: Pilar de la Horadada



Property Description

The estate is located in an unrivalled enclave in the large residential area of Pilar de la Horadada (Alicante), next to 'la Rambla' between San Prudencio, Miguel Hernandez and Avenida de la Libertad streets, a privileged place for families due to its easy access to all kinds of services.

The modern-style residential complex consists of 8 houses with independent entrances, with 2 and 3 bedrooms, with a large garden or solarium. A building with commercial units on the ground floor and two 3-bedroom flats with a large terrace and solarium. The flats also have an impressive rooftop pool and parking spaces in the basement. There is a communal swimming pool on the estate.



Advantages



Shared pool



Balcony/Terrace



Parking



Garage



Gated community



What is included in the price



Furnished kitchen



Shared pool



Pre-installed air conditioning



Furnished bathroom




Gallery






Planta Baja/Ground Floor

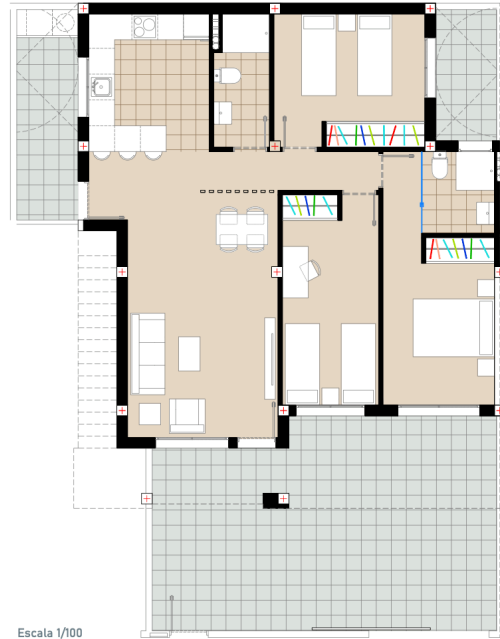


Escala 1/100

Planta Primera/First Floor

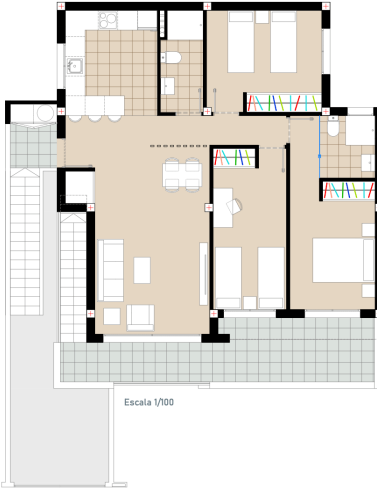

Escala 1/100

Planta Ático

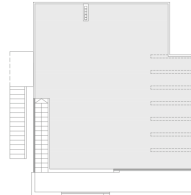

Escala 1/200

Number	Type	Floor	Status	Price €/sq.	Development	Rooms	Bathrooms	m ² Total	m ² Plot	m ² Built	m ² Garden	m ² Terrace	m ² Balcony	m ² Parking	m ² Pool
PLANTA ALTA SOLOANCONCHA TOP FLOOR	Singlestore	Atticstore	284.900€	Residential Urban	3	2	439.48	300,5			15,25	80,1			84,3
PLANTA BAJA SOLOAN/ CORNER GROUND FLOOR	Singlestore	Atticstore	276.900€	Residential Urban	3	2	353,53	300,5					12,41		39,42

Kasia Wabia

Aria Home Invest S.L.U

+48 601 56 88 44

+34 674 427 308

hello@ariarealestate.eu

www.ariarealestate.eu

